



MODEL: 5LRS26036FB75FTB*

BARRIER FREE

ALL ACCESSORIES OPTIONAL

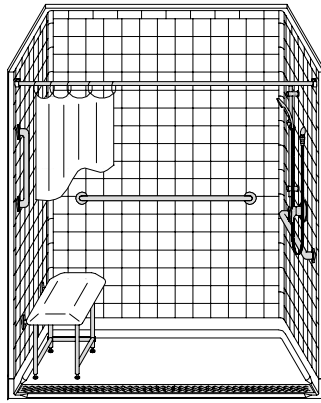

PERSPECTIVE VIEW - N.T.S.

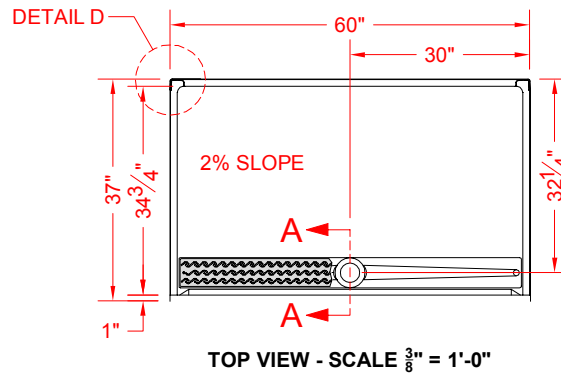

TOP VIEW - SCALE $\frac{3}{8}'' = 1'-0''$

SEE
OVER


Features:

- Molded, five-piece gelcoat/fiberglass barrier free shower module with trench drain and stainless steel grate
- Available in various threshold heights
- "RealTile" wall finish, white (standard)
- Integral full wood backing for strength and unlimited accessory placement
- On all threshold heights 1-1/2" or taller, no mud set is required
- On all threshold heights 1-1/4" or shorter, no mud set is required and an anchoring adhesive kit is supplied
- Flat upper back wall to avoid interference for window trim kits, grab bars, etc.


*OTHER THRESHOLD HEIGHTS AVAILABLE UPON REQUEST

MODEL #	UNIT HEIGHT	THRESHOLD HEIGHT
	Y	Z*
5LRS26036FB75FTB	81-1/4"	3/4" MIN
5LRS26036FB1FTB	81-1/2"	1" TYP
5LRS26036FB2FTB	82-1/2"	2" MAX

* - SEE BACK FOR DETAIL SECTIONS

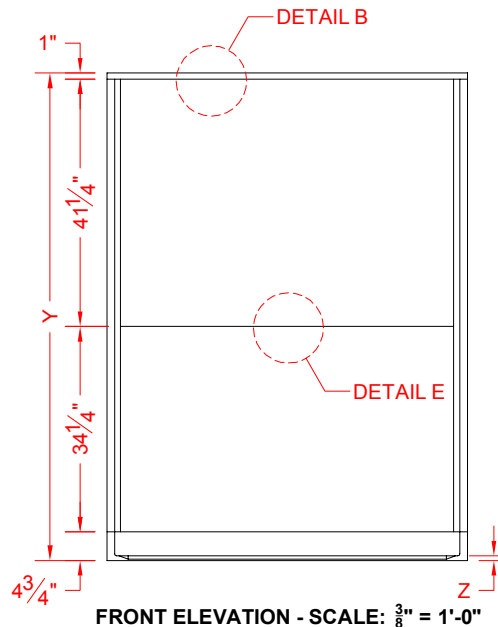

FRONT ELEVATION - SCALE: $\frac{3}{8}'' = 1'-0''$

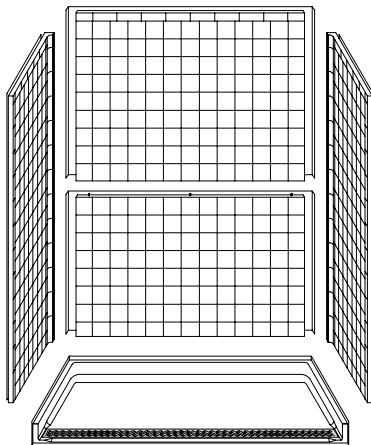

ASSEMBLY VIEW - N.T.S.

PRODUCT SPECIFICATIONS:

- Multi-piece shower module shall be constructed of gelcoat/fiberglass with full integral plywood backing and have a stainless steel trench drain grate.
- Rough-In: Stud opening +1/4" / -0" nominal dimensions.

C.S.I. FORMAT SPECIFICATION TEXT AVAILABLE

PRODUCT INFORMATION:

- Accessories: Polished chrome/satin stainless standard, others available.
- Colors: White as standard, others to match any major fixture manufacturer, also available with sprayable solid surface in many colors
- Custom curb heights, other than shown, are available (between min. and max.)

ACCESSORIES:

INSTALLED BY OTHERS:

- Grab bar
- Seat, folding
- Mixing valve, pressure-balancing, lever handle, pre-plumbed tee to supply elbow
- Curtain and rod
- No-caulk brass drain (included with grate)

CODES:

Designed and manufactured in compliance with the following standards and codes:
-A.N.S.I. Z124.2 Standards for Plastic Showers



NOTICE OF LIMITATION:

- Does not meet Uniform Plumbing Code
- Adhere to floor as required





We reserve the right to make revisions without notice in the design of fixtures or in packaging unless this right has specifically been waived at the time the order is accepted.



5LRS26036FB75FTB

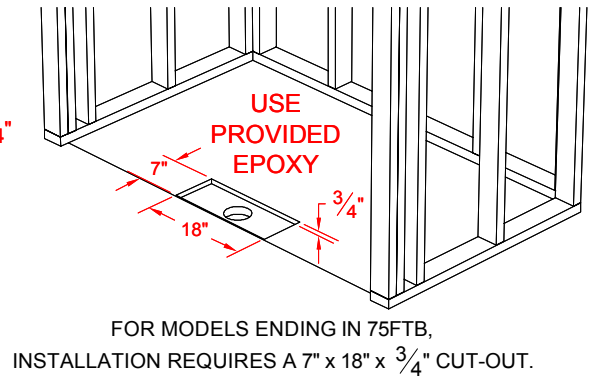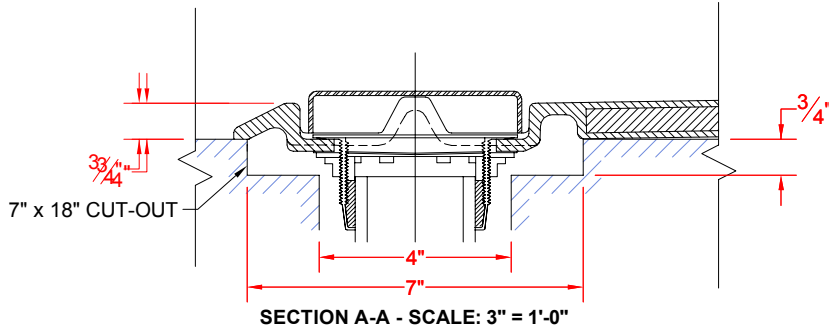


5LRS26036FB1FTB

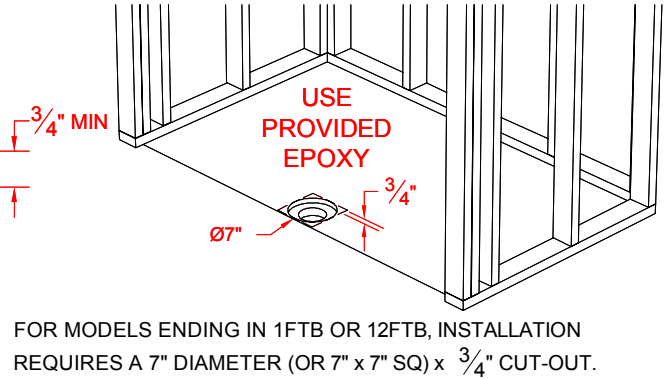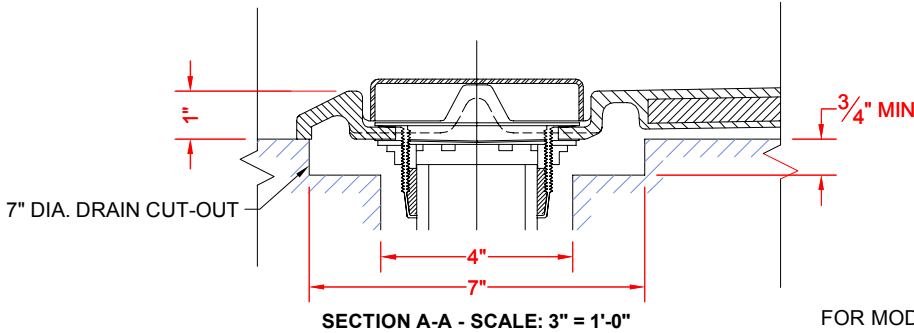


5LRS26036FB2FTB

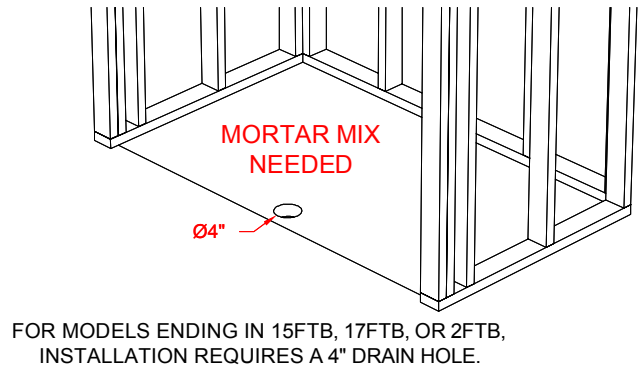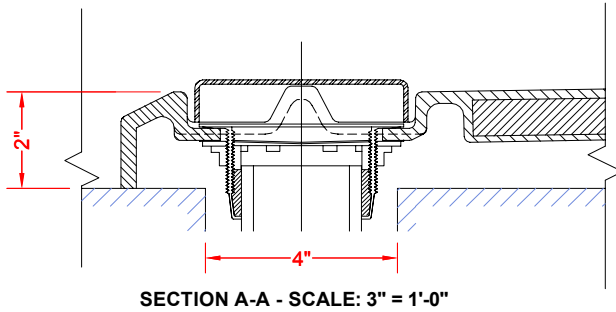


ALL SHOWN AS INSTALLED WITH SOLID BRASS, NO-CAULK DRAIN FITTING (INCLUDED, INSTALLED BY OTHERS)

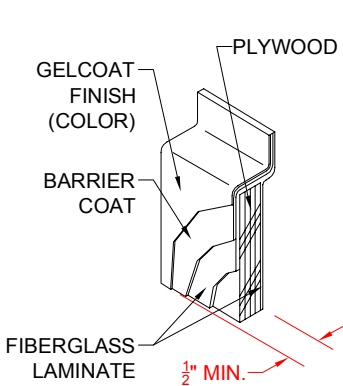


DETAIL B - SCALE: N.T.S.
WALL SECTION DETAIL

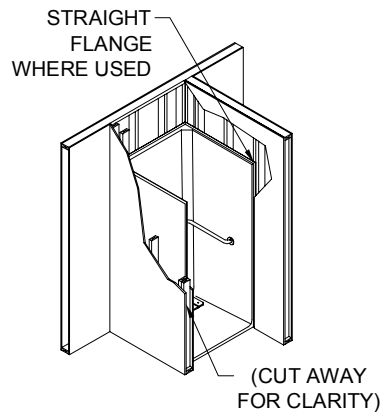

DETAIL C - SCALE: NTS
TYPICAL FRAMING

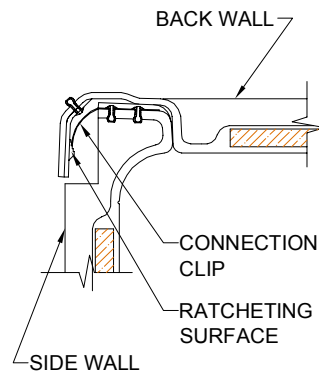

DETAIL D - SCALE: NTS
BACK WALL JOINT DETAIL

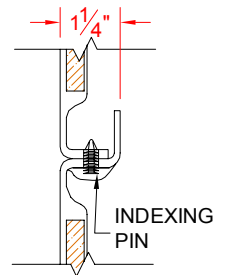

DETAIL E - SCALE: NTS
WALL JOINT DETAIL